


Dimension	Size	Qty	SqFt
10'x10'	100	87	8,700
10'x20'	200	19	3,800
Custom	300	1	300

Totals: 107 12,800

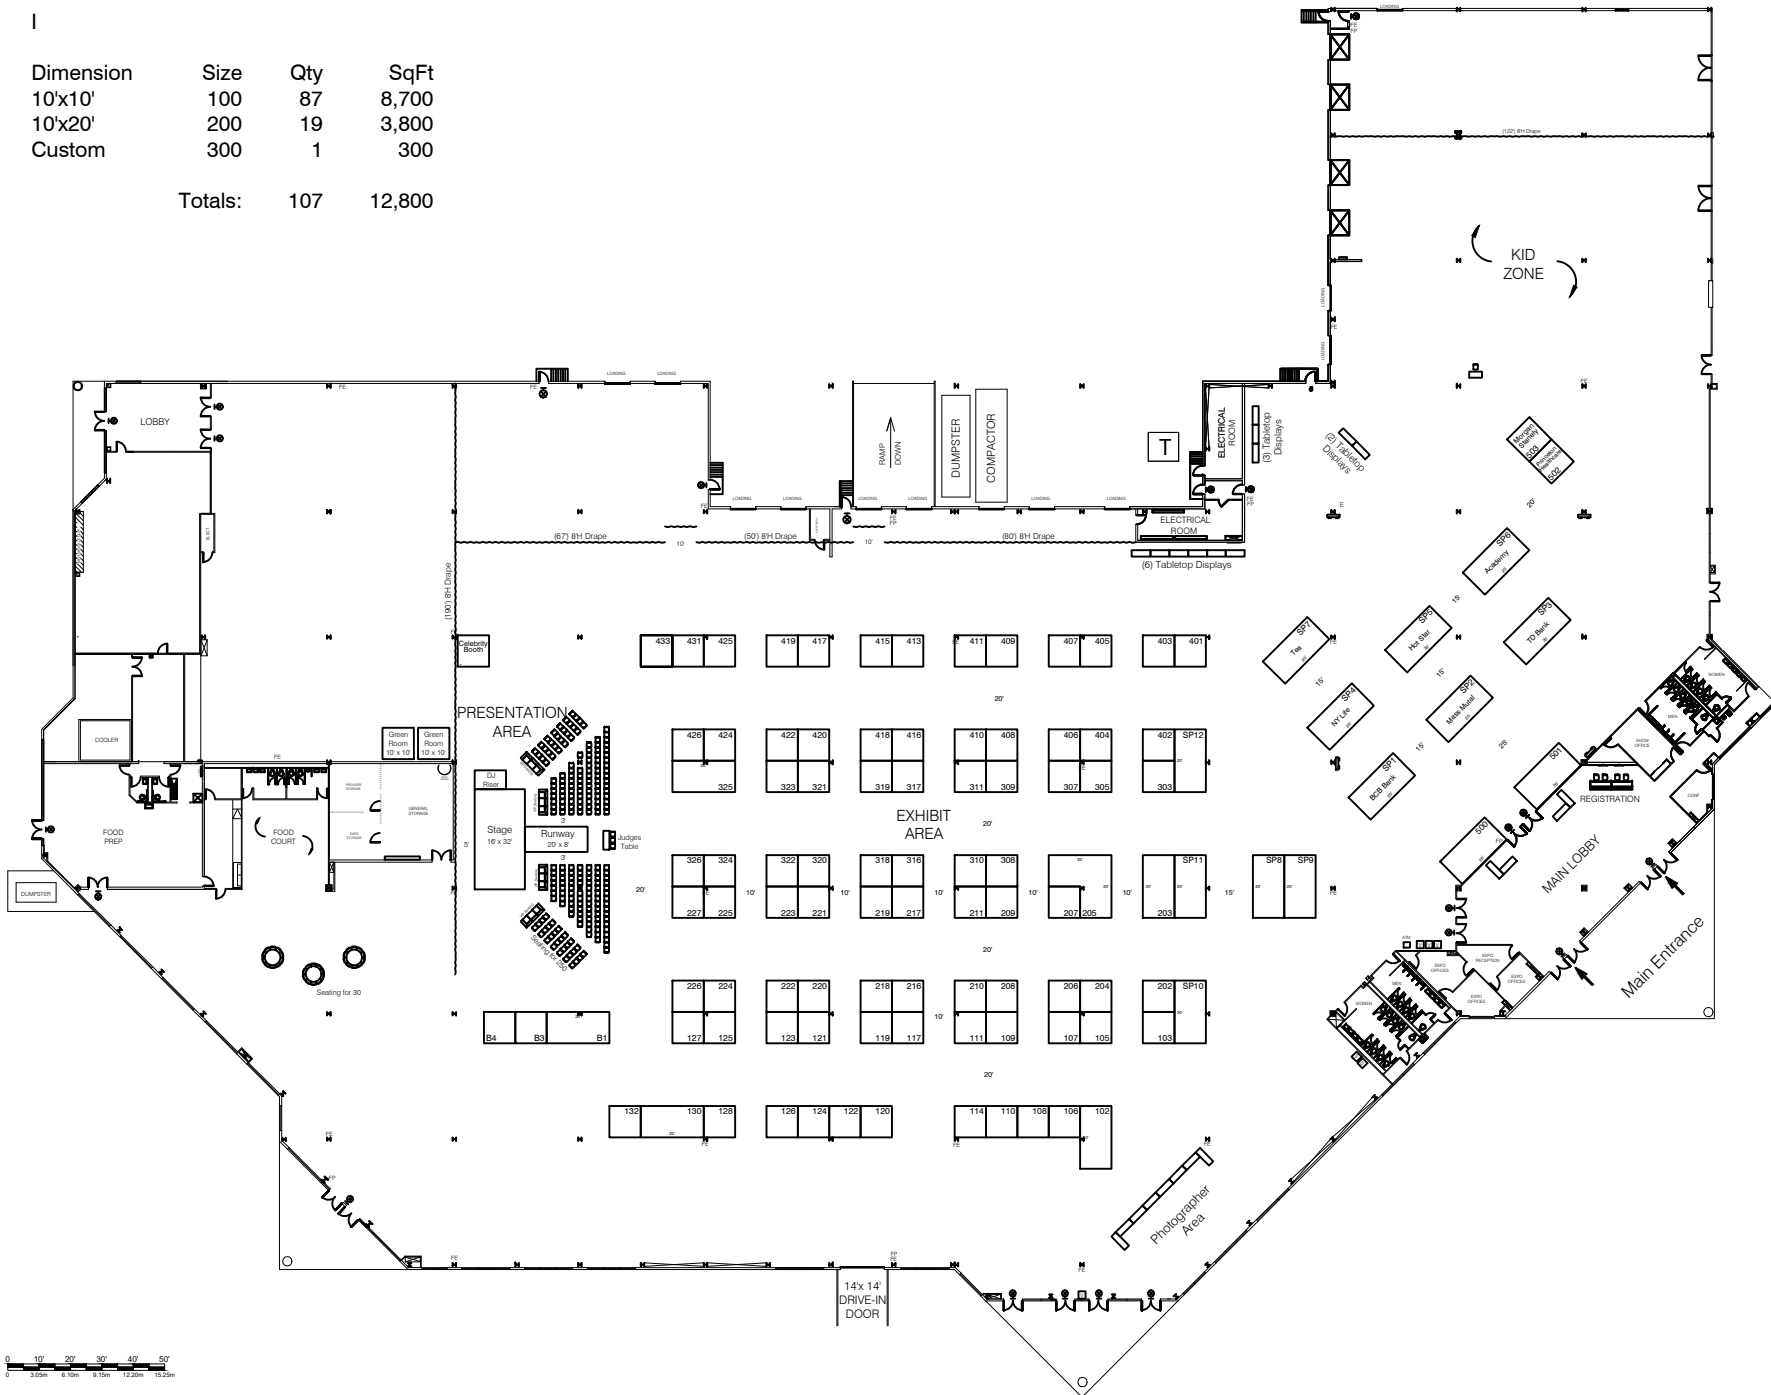

INDIA FAIR 2020

April 2020

NJC&E - Raritan Center - Edison, NJ

REVISION DATE: 12/20/2020

DRAWN BY: T. Harris

2320 Linwood Avenue  
Suite 4A  
Fort Lee, NJ 07024  
Tel: 201.884.8347  
Fax: 201.731.5357

**barton**  
exposition

Disclaimer: Every effort has been made to ensure the accuracy of all information contained on this floor plan. However, no warranty, either expressed or implied, is made with respect to this floor plan. If the location of building columns, utilities or other structural elements are not shown on this floor plan, they are not to be relied upon. The user assumes full responsibility of the exhibit or to physically inspect the facility to verify all dimensions and locations.